


BRICK - WALL PENETRATION

XVENT BOX MODEL # 4/4-ILS-12H

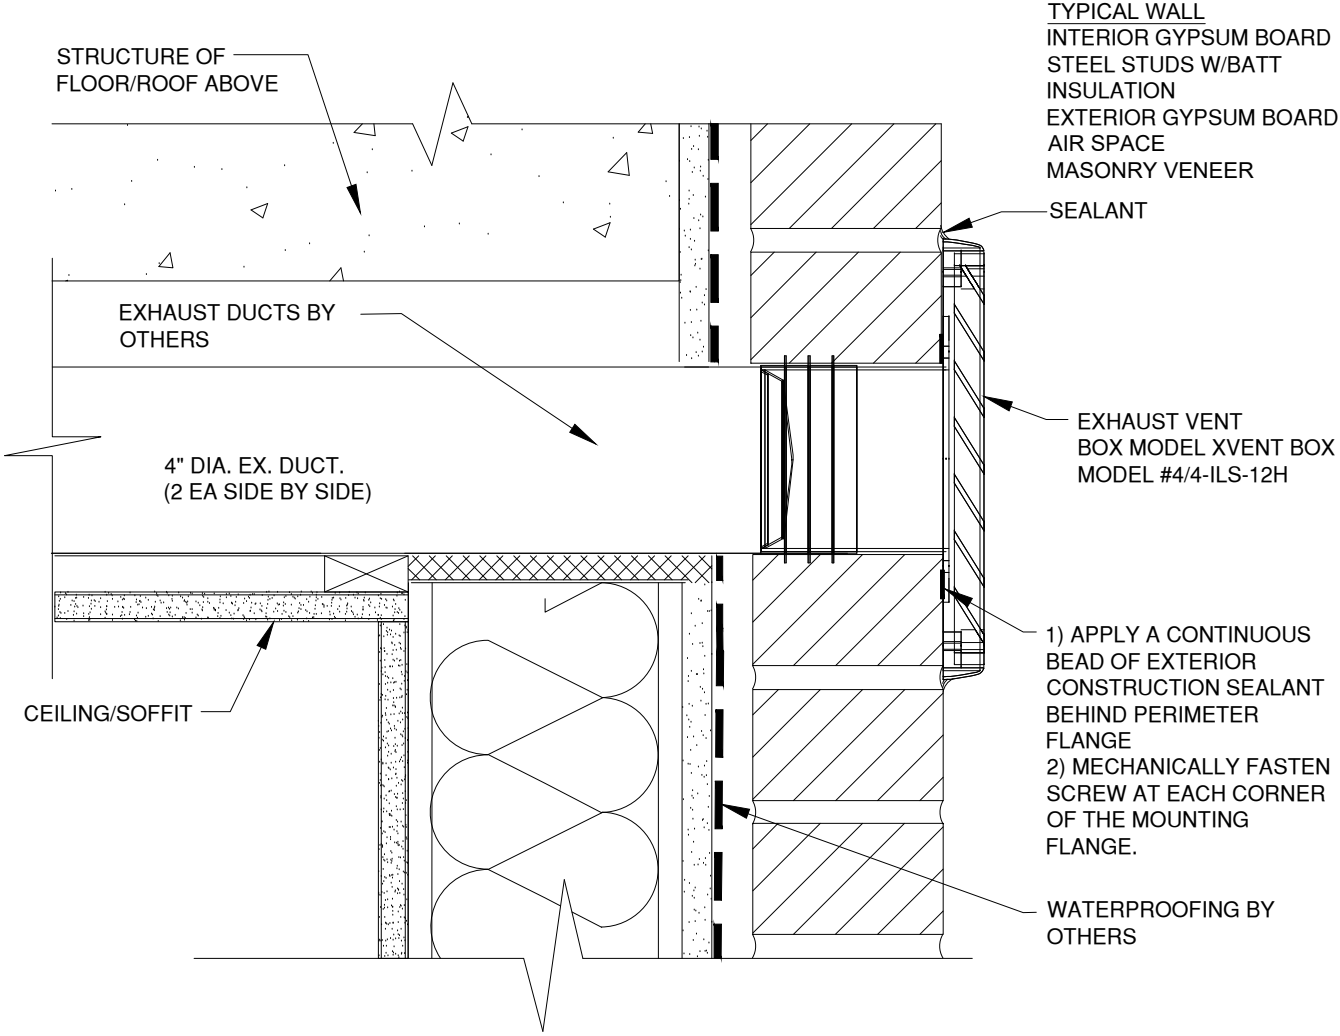


WALL PENETRATION DETAIL

MANUFACTURER; FSH INDUSTRIES, LLC
866-983-6829 SALES@XVENTBOX.COM
WWW.XVENTBOX.COM



EIFS - WALL PENETRATION

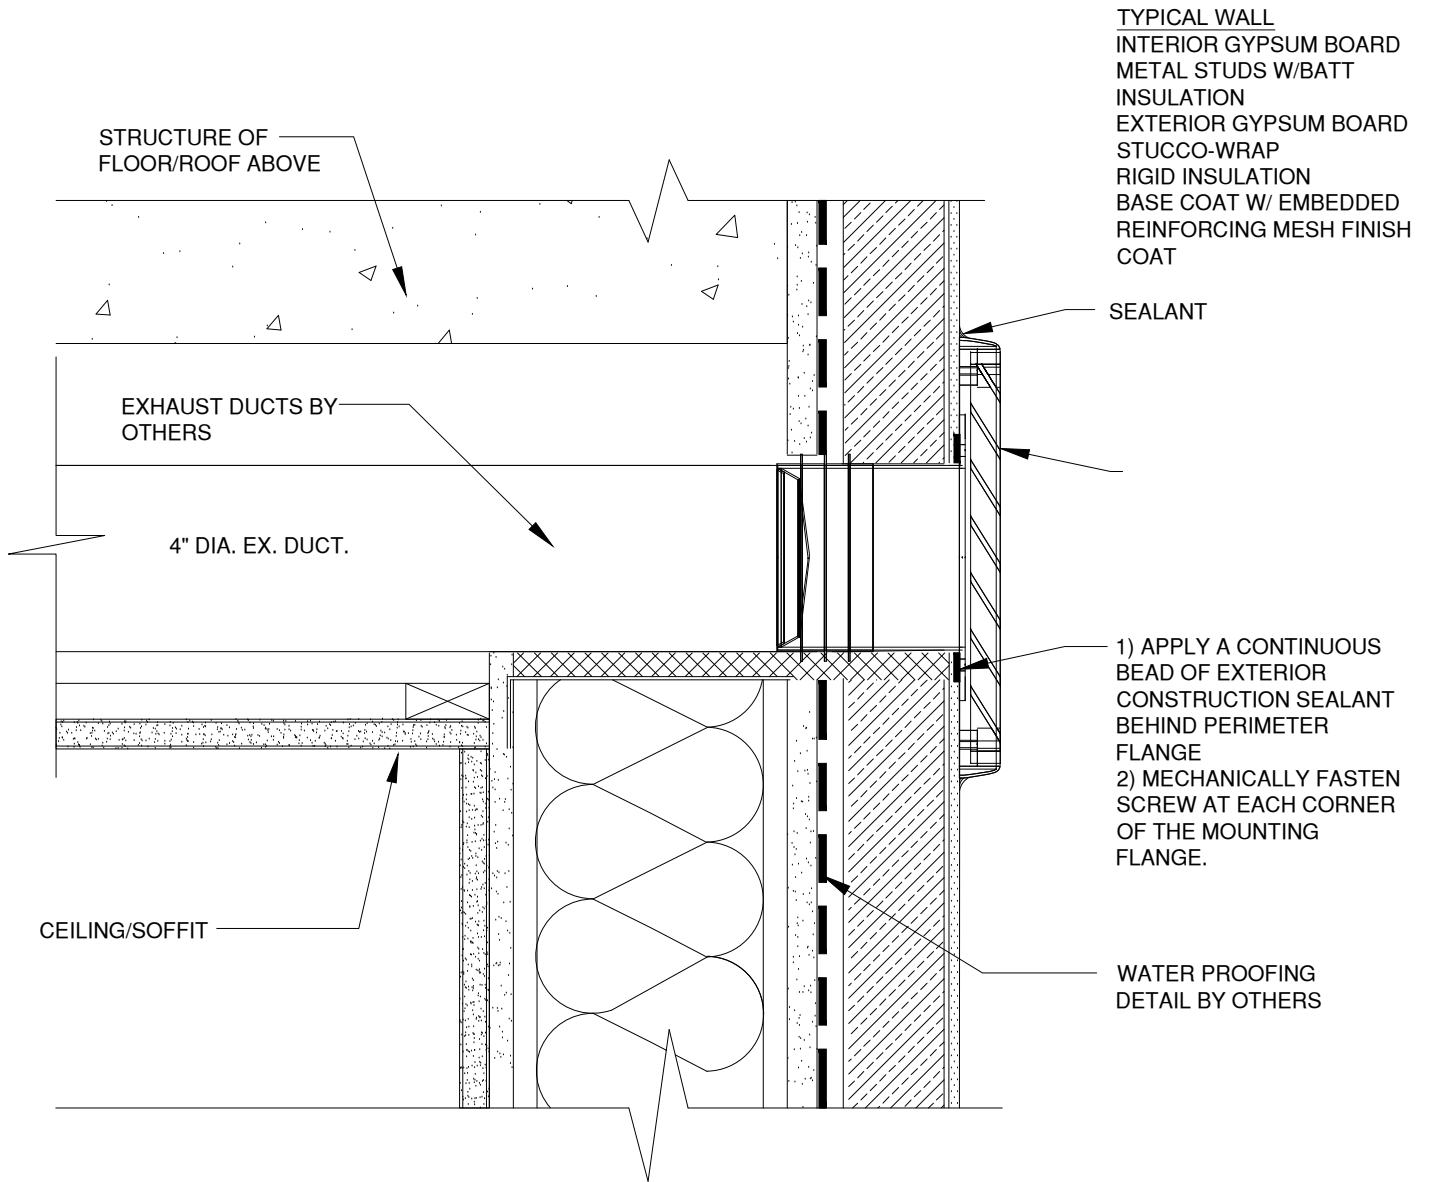


WALL PENETRATION DETAIL

MANUFACTURER; FSH INDUSTRIES, LLC
866-983-6829 SALES@XVENTBOX.COM
WWW.XVENTBOX.COM

Xvent BOX
VENTILATION SYSTEMS

STUCCO CMU - WALL PENETRATION

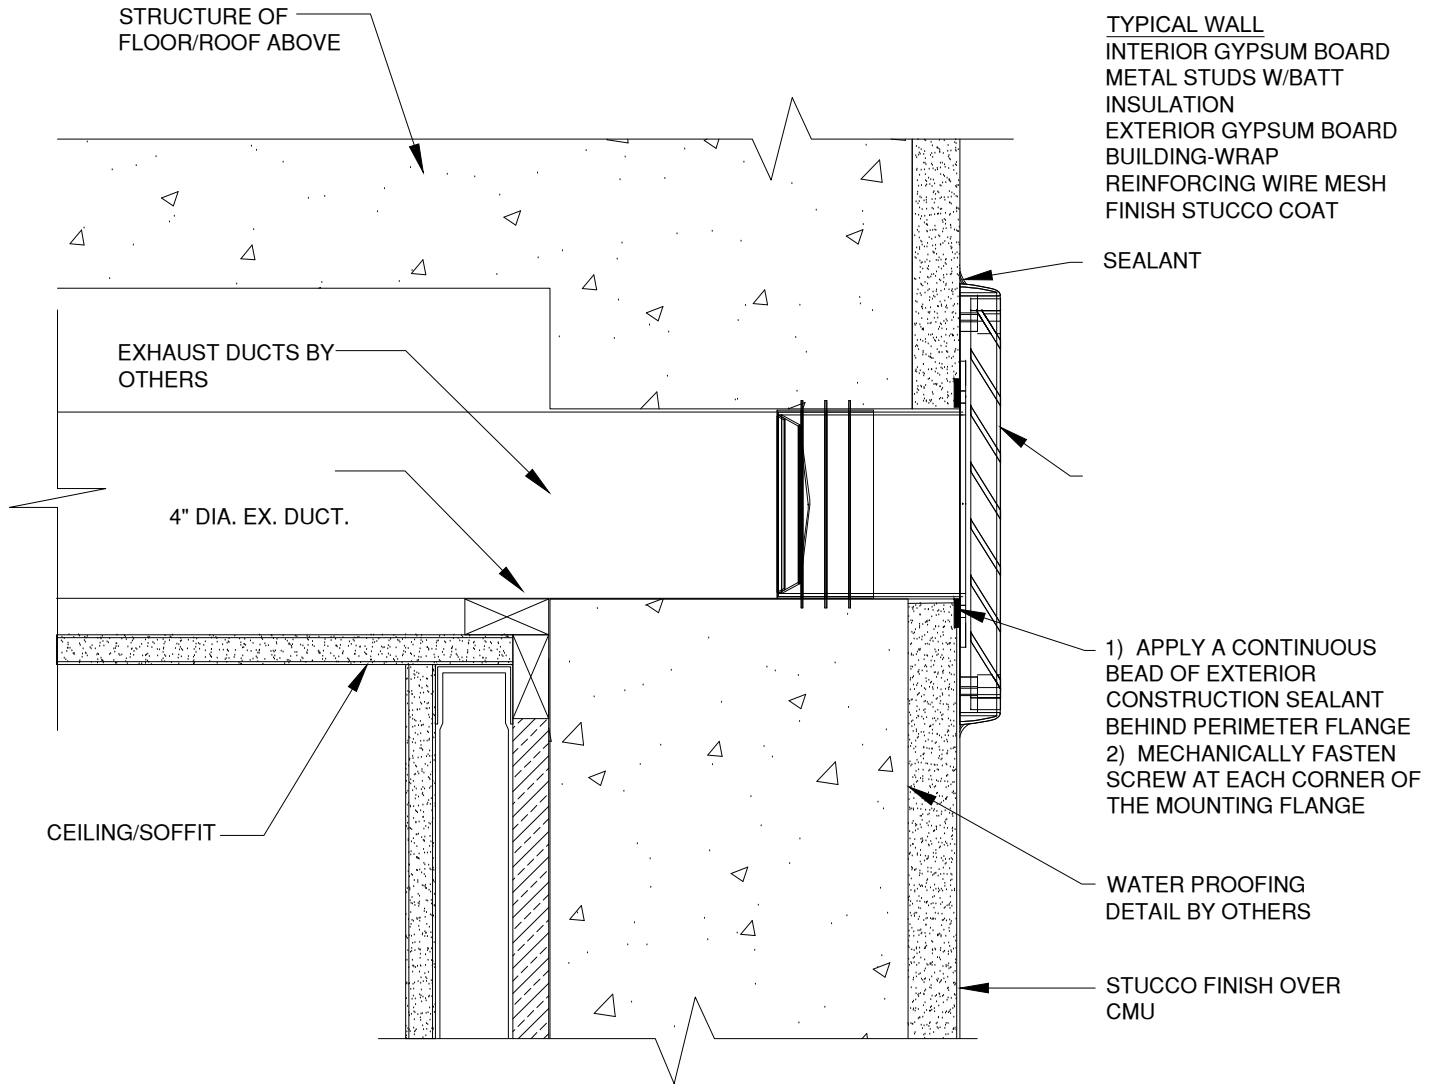


WALL PENETRATION DETAIL

MANUFACTURER; FSH INDUSTRIES, LLC
866-983-6829 SALES@XVENTBOX.COM
WWW.XVENTBOX.COM

Xvent **BOX**
VENTILATION SYSTEMS

STUCCO FRAMING - WALL PENETRATION

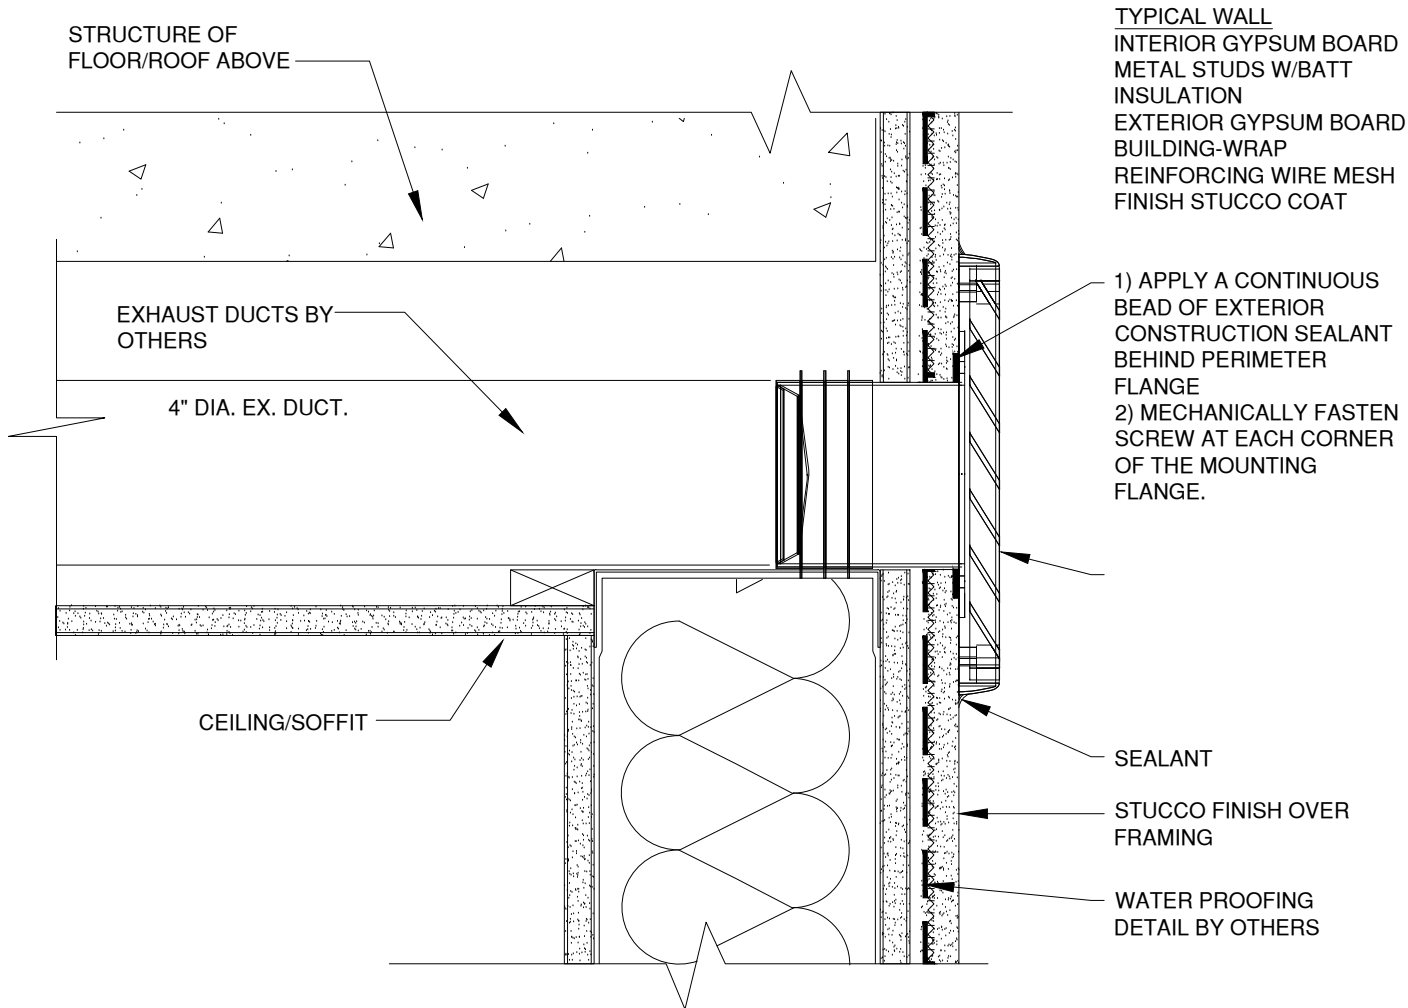


WALL PENETRATION DETAIL

MANUFACTURER; FSH INDUSTRIES, LLC
866-983-6829 SALES@XVENTBOX.COM
WWW.XVENTBOX.COM



EXTERIOR METAL CLADDING - WALL PENETRATION

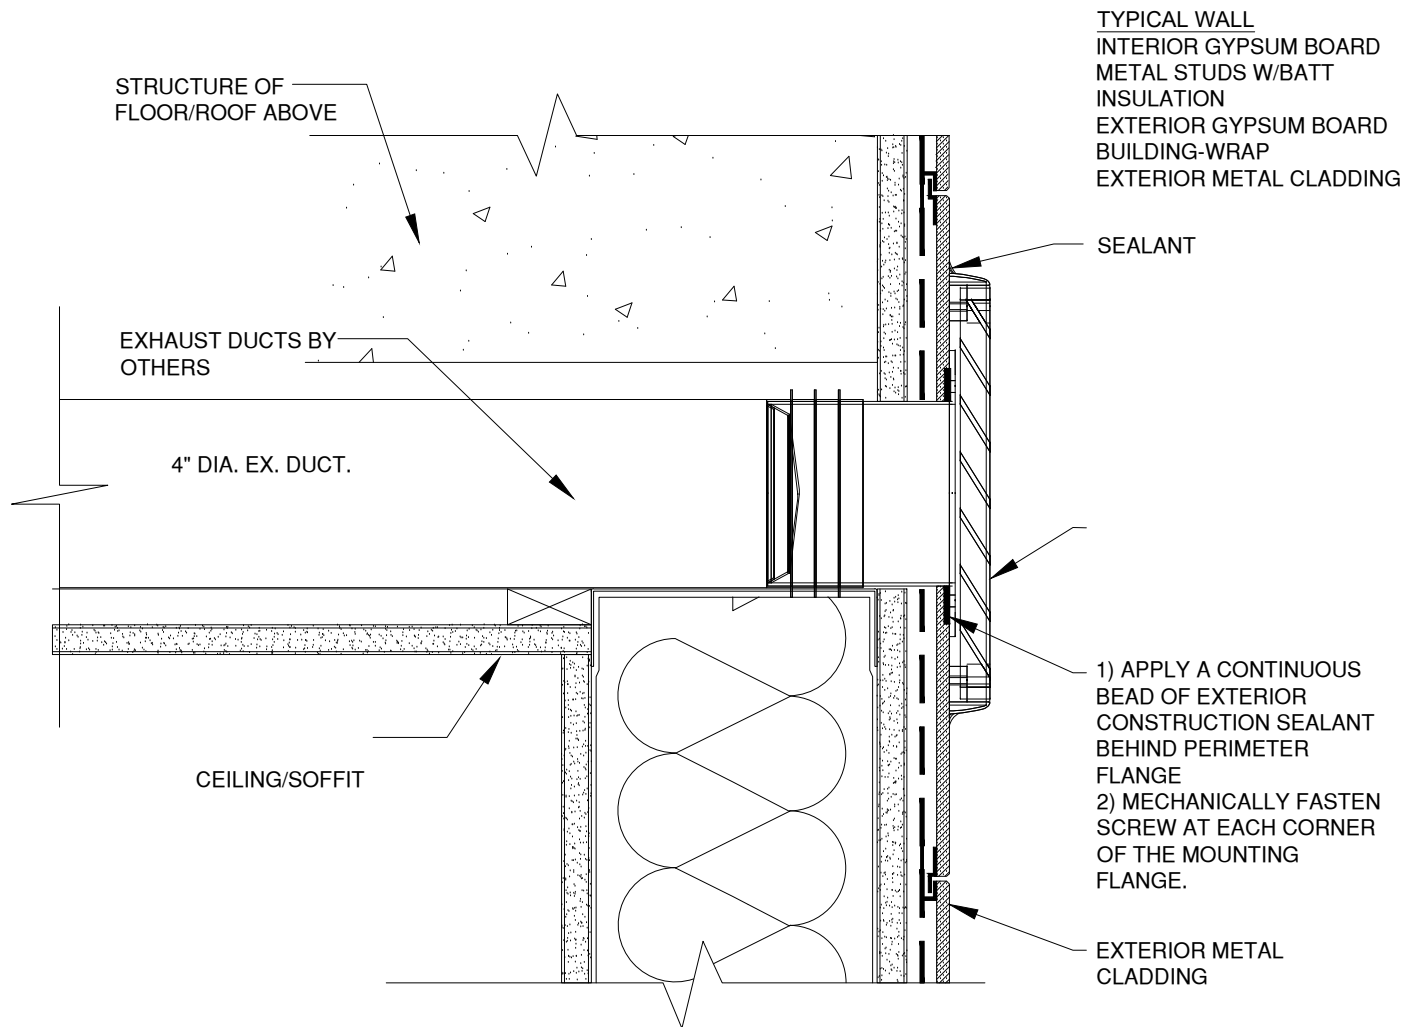

WALL PENETRATION DETAIL

MANUFACTURER; FSH INDUSTRIES, LLC
866-983-6829 SALES@XVENTBOX.COM
WWW.XVENTBOX.COM

Xvent BOX
VENTILATION SYSTEMS